

125


уч.5

540.74 кв.м

уч.4

1


уч.3

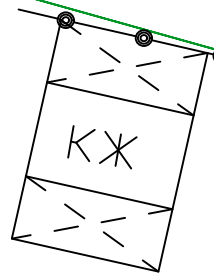


149.86

149.99

149.75

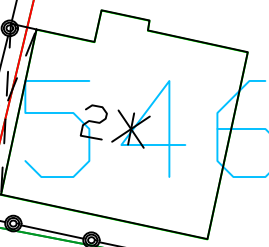


149.60

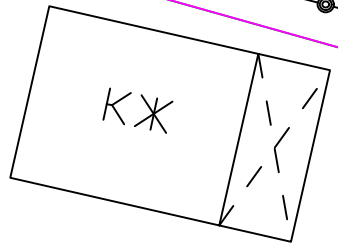


149.61

149.73

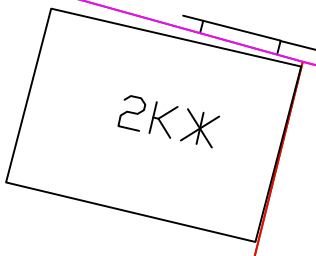



149.66

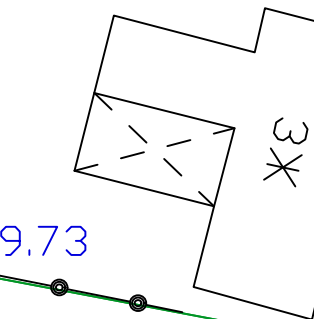


2КЖ

7

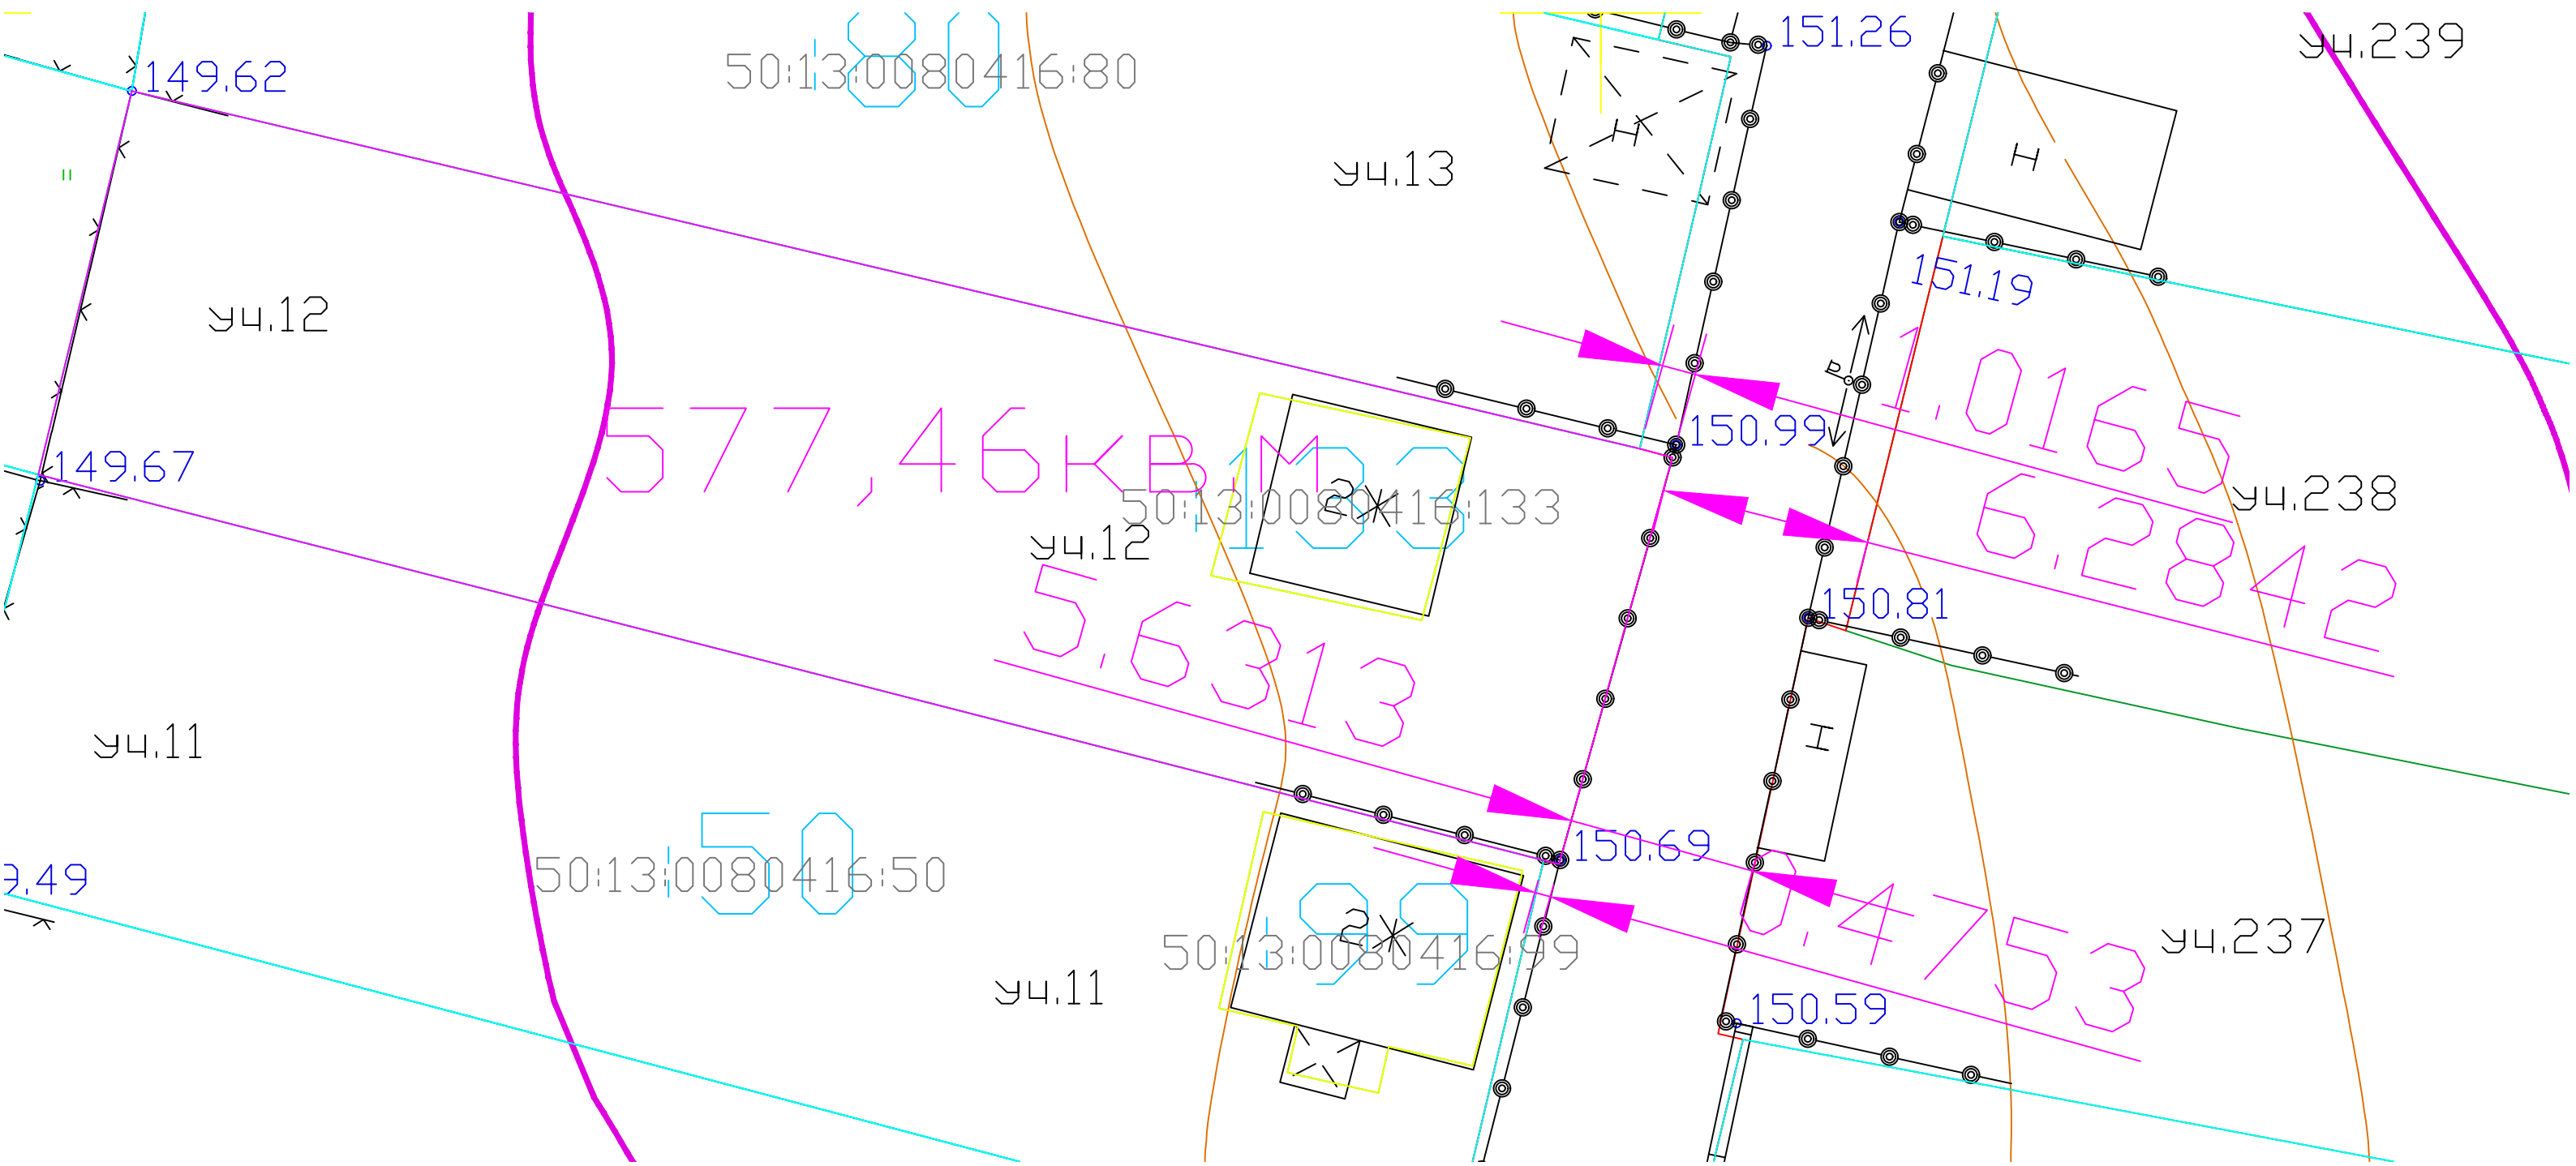

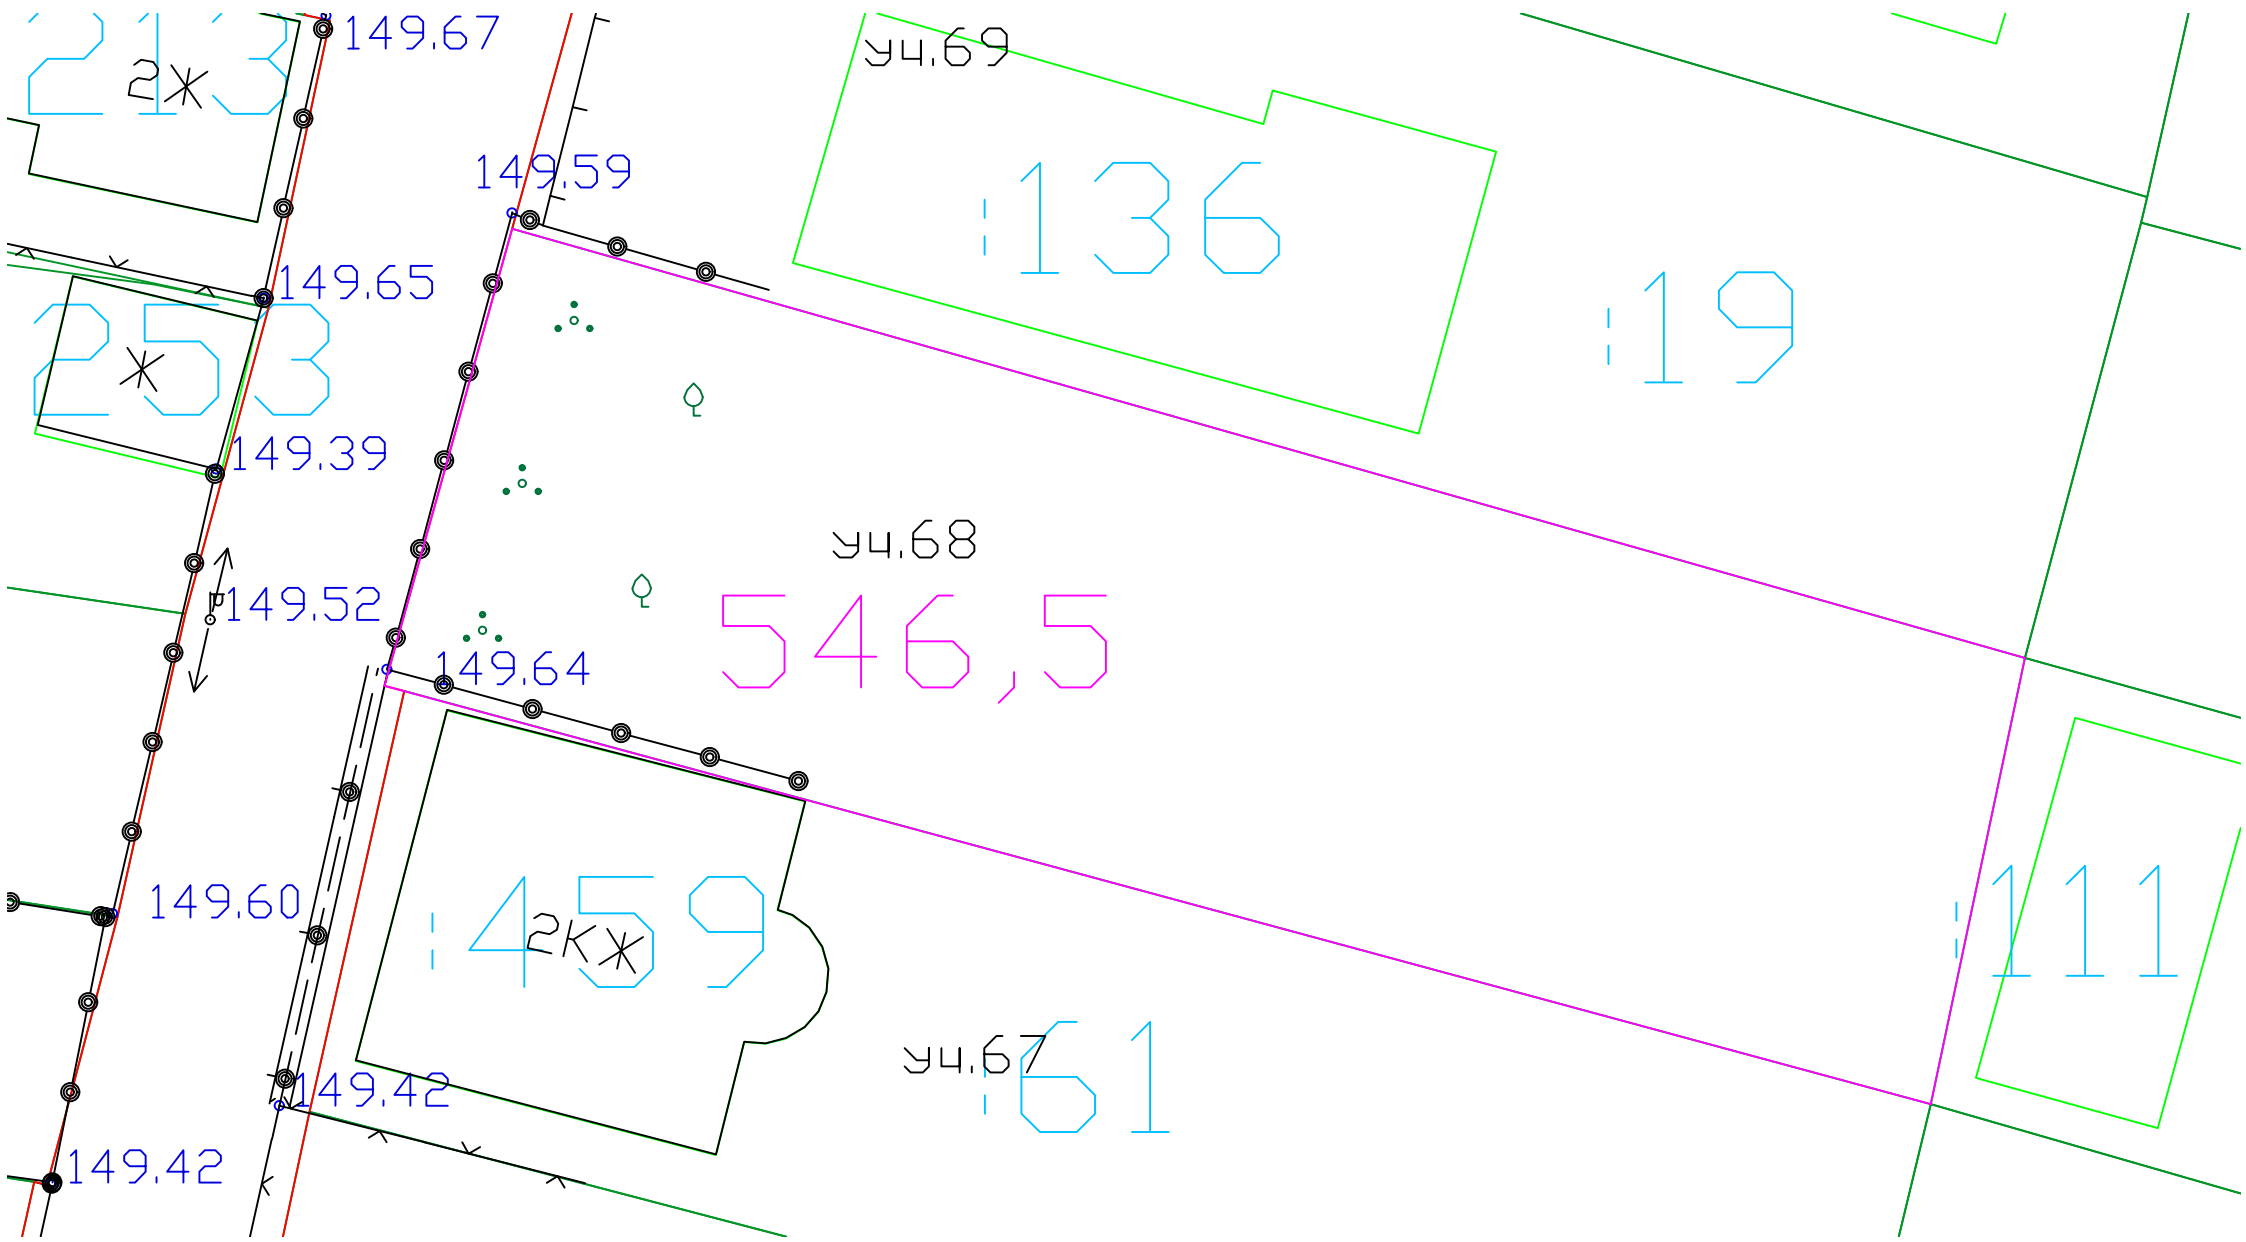

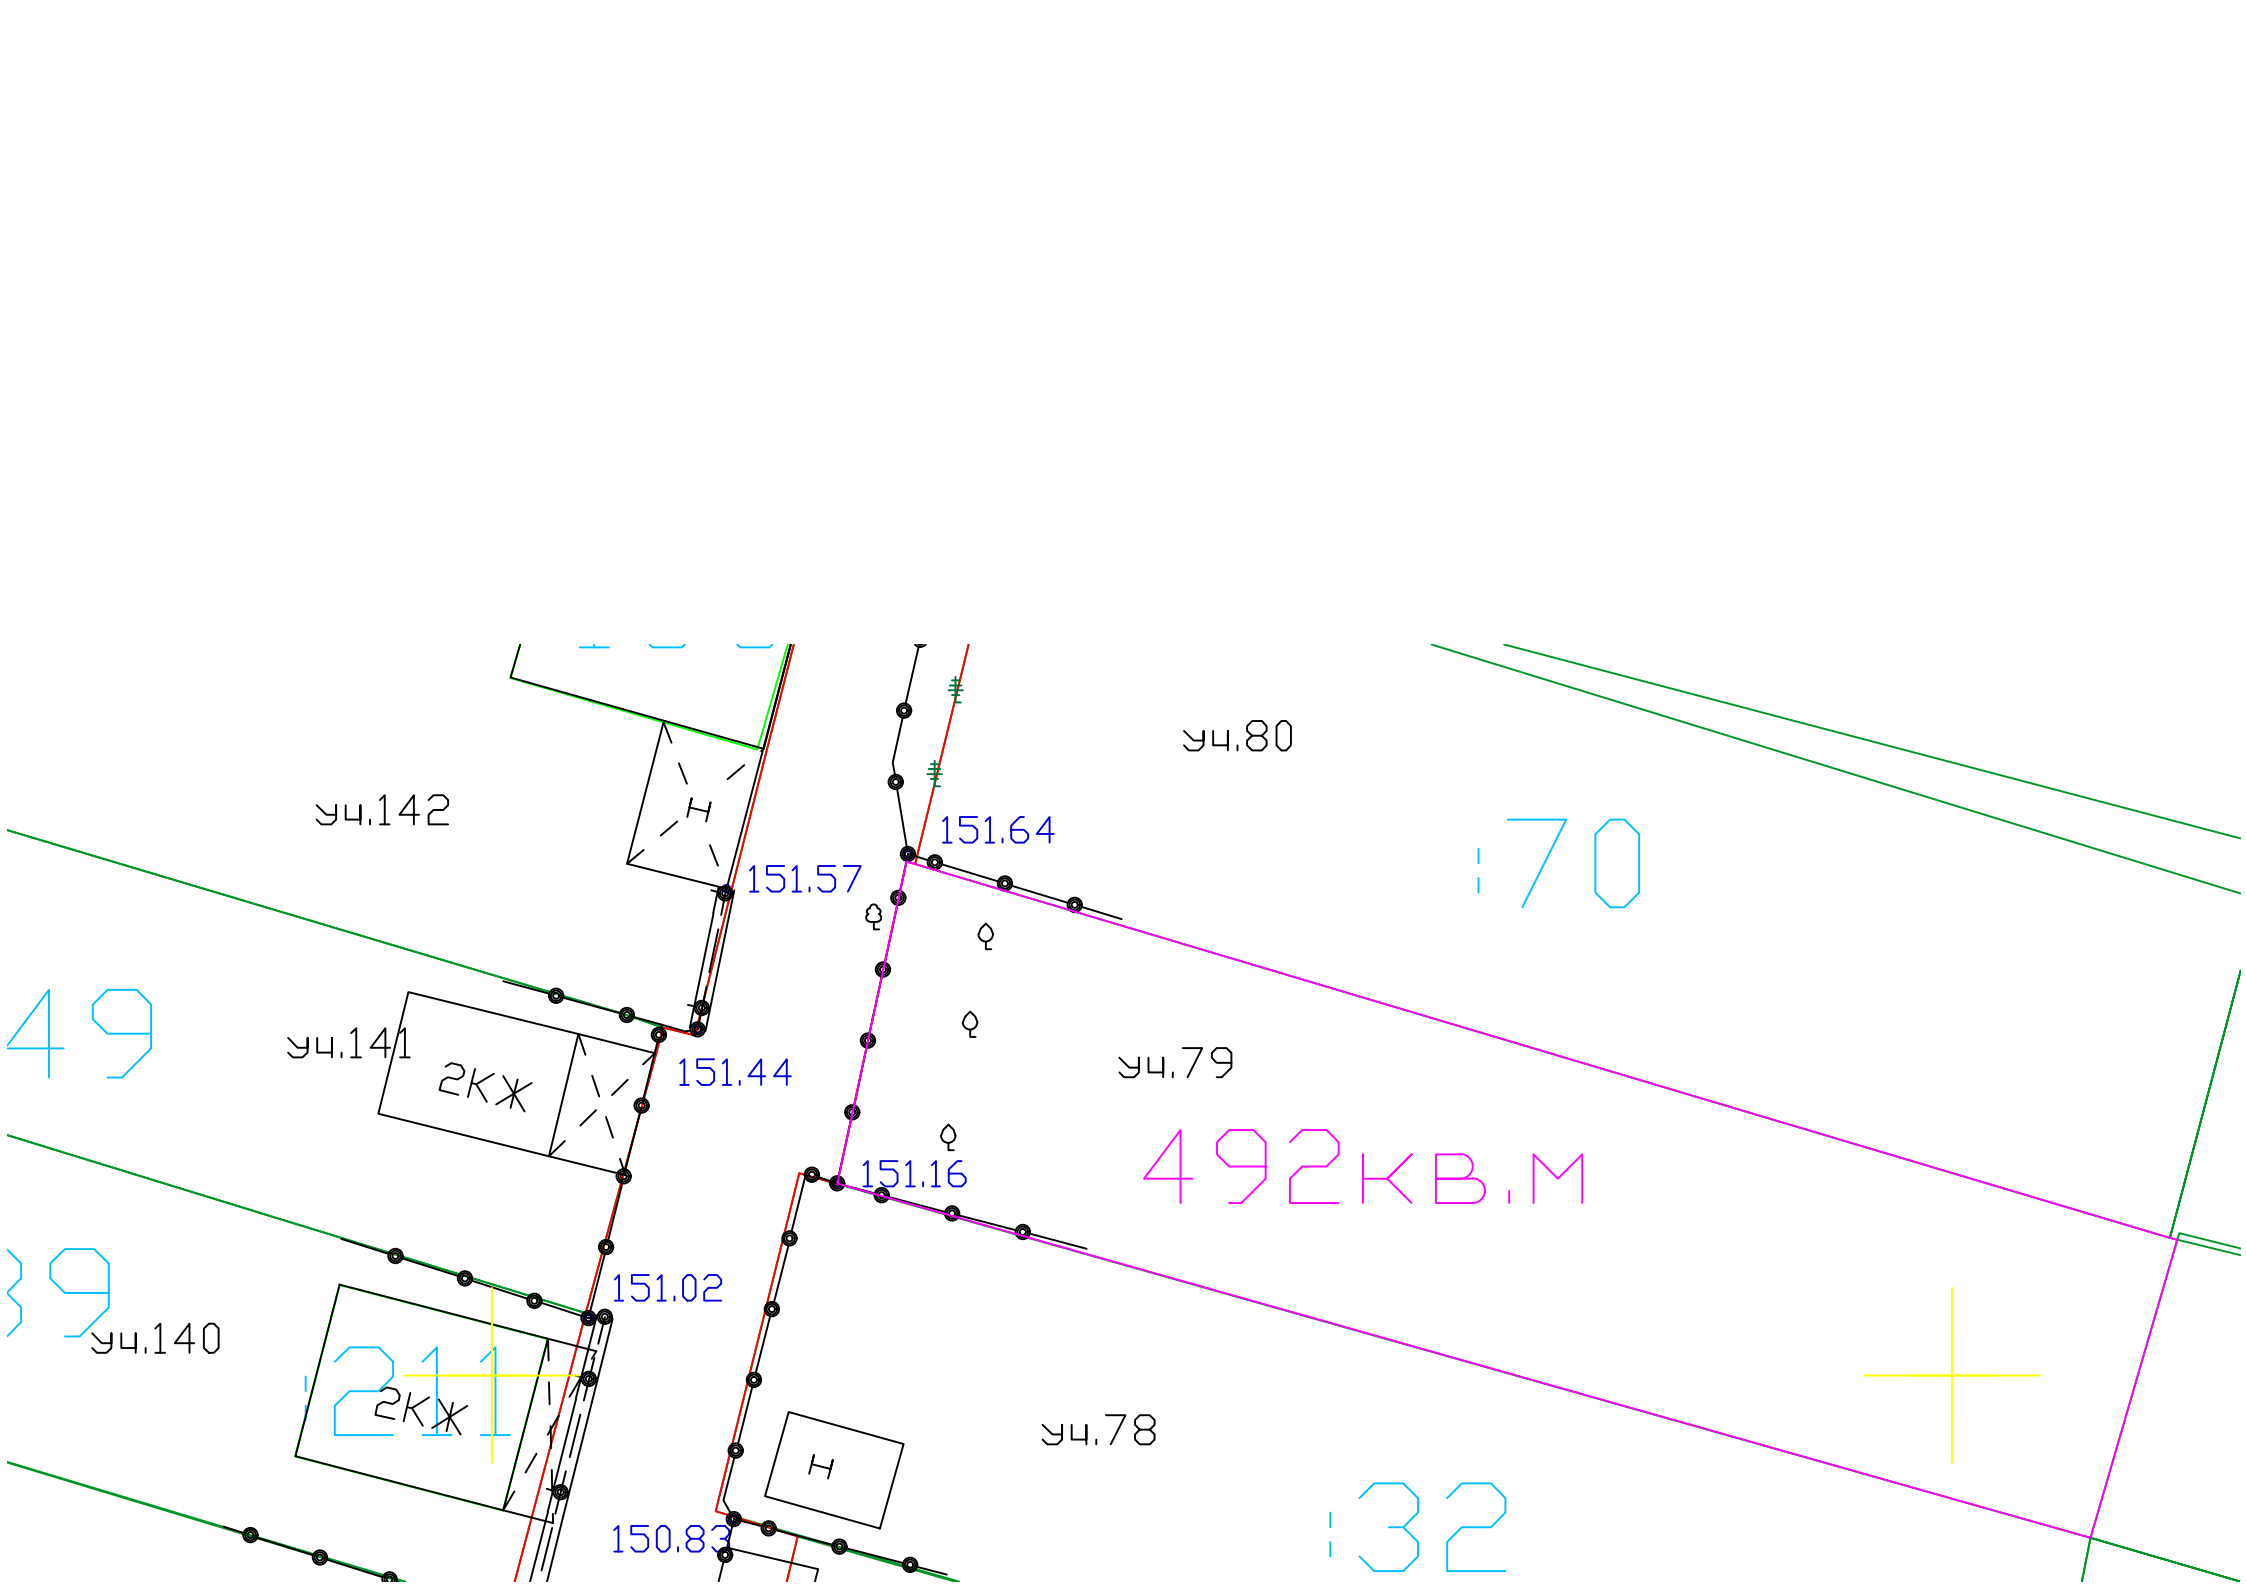


уч.142

уч.80

70

49

уч.141

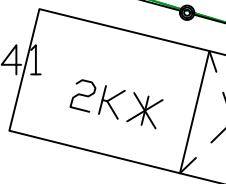


151.44

уч.79

492 KB.M

39


уч.140

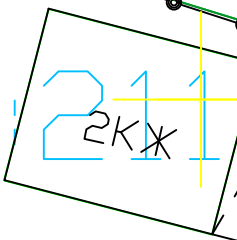

151.02


151.16

уч.78

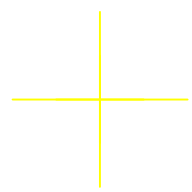

150.83

32

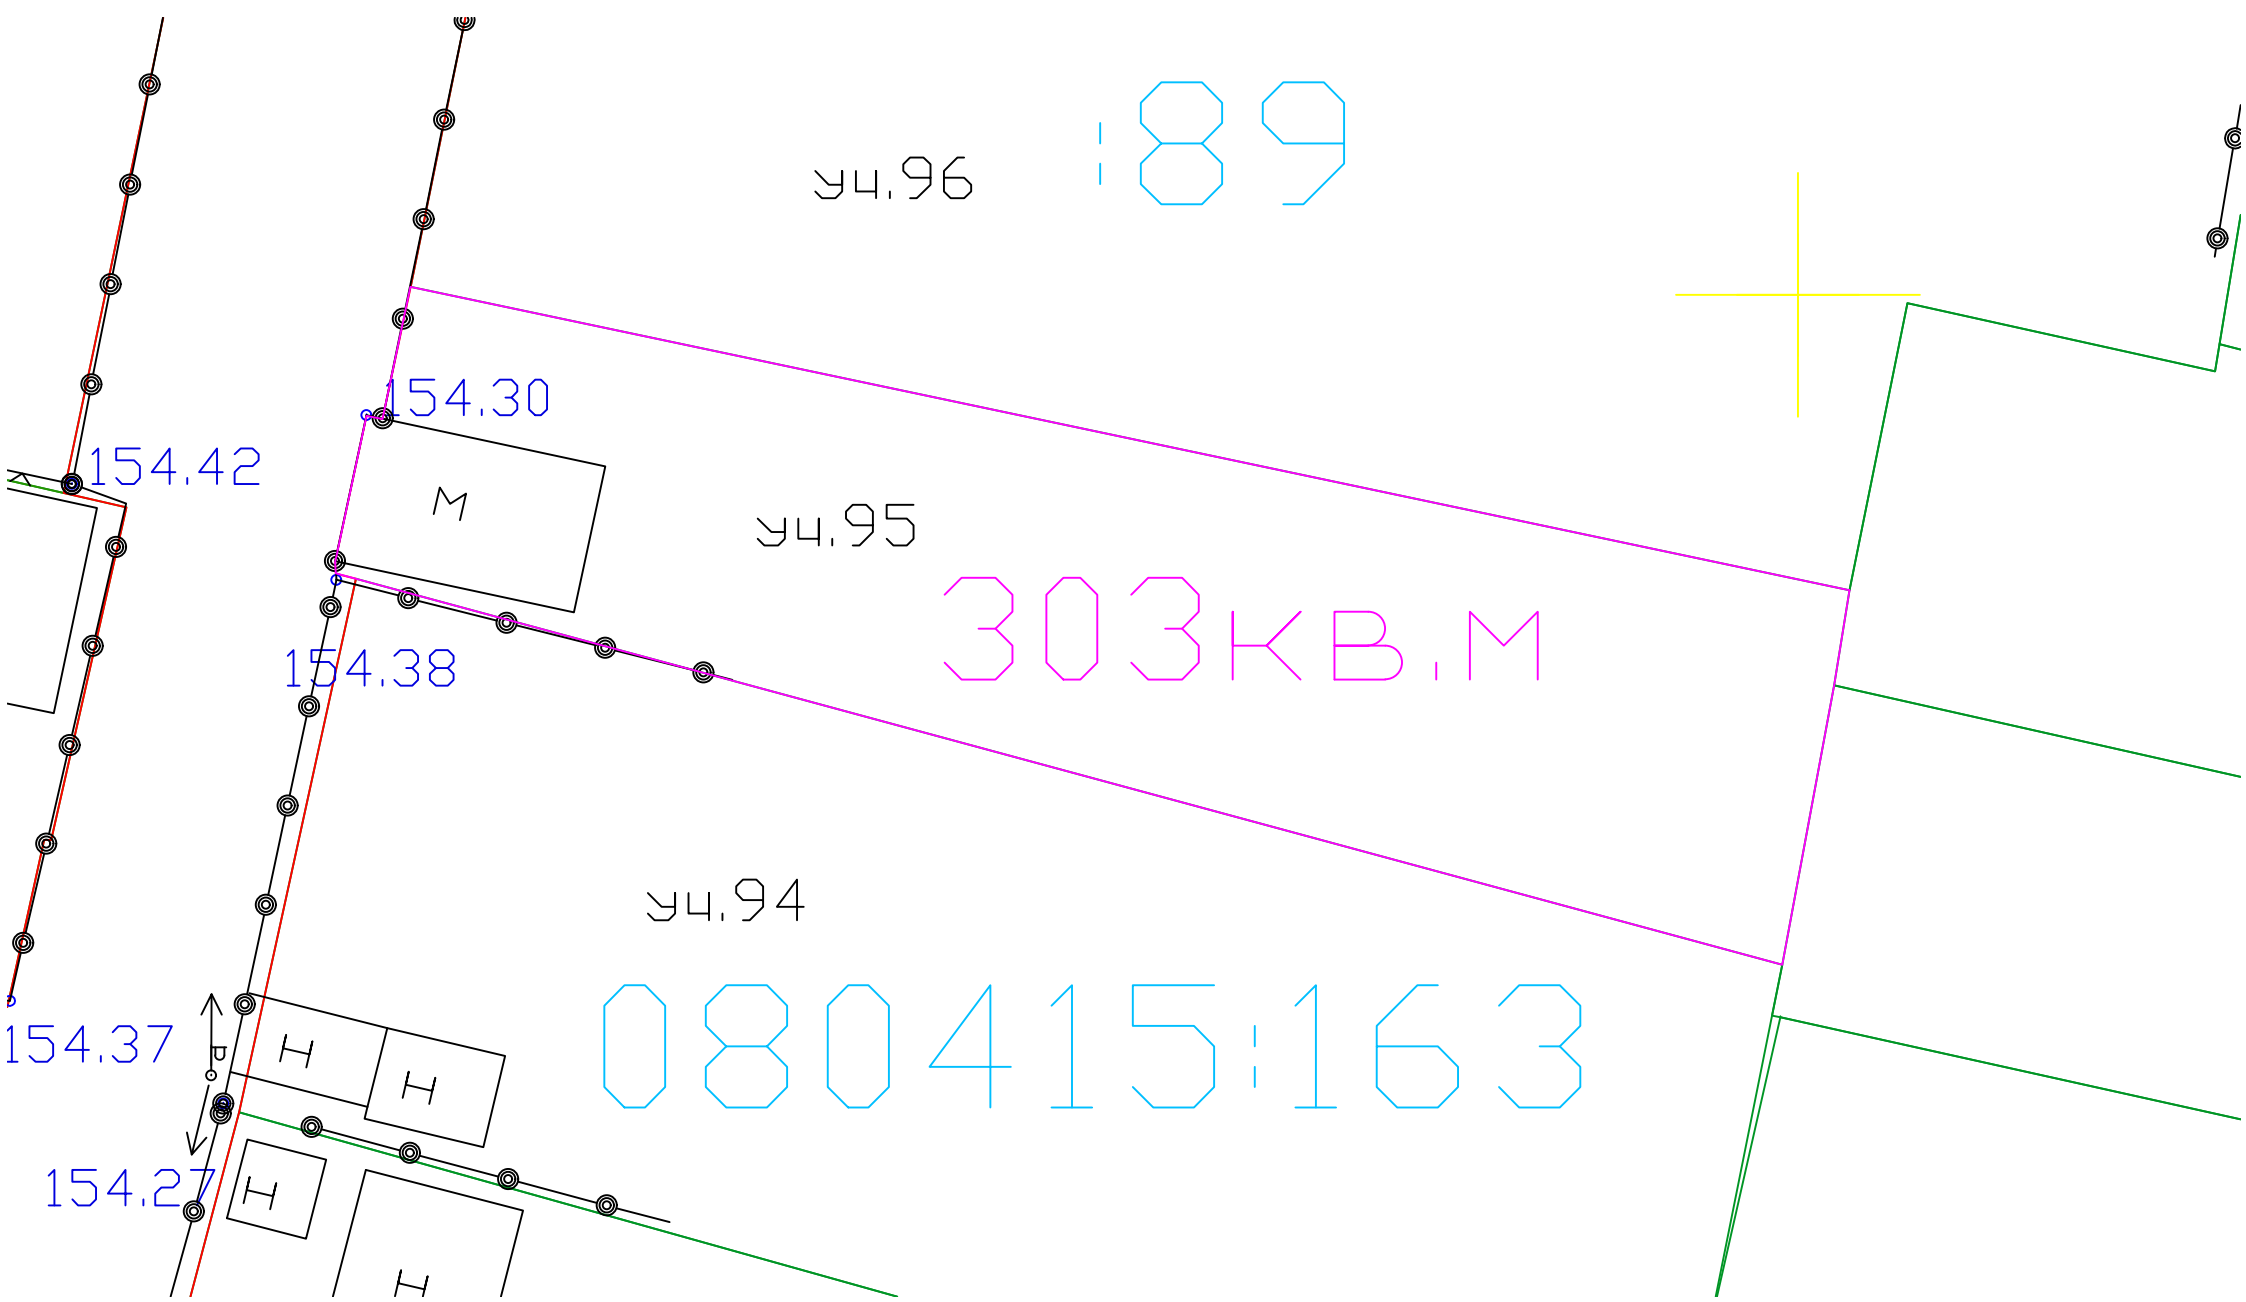

УЧ.96

189

154.42

154.30

M

УЧ.95

303 КВ.М

154.38

УЧ.94

080415:163

154.37

H H

154.27

H H

D

50:13:0080415:95

148.98

уч.120

50:13:0080415:150

148.86

уч.119

400ЕГРН

50:13:0080417:168

148.67

396,13 кв.м

уч.118

148.64

7

50:13:0080415:143

уч.117


35

Ш

газголь

1

1

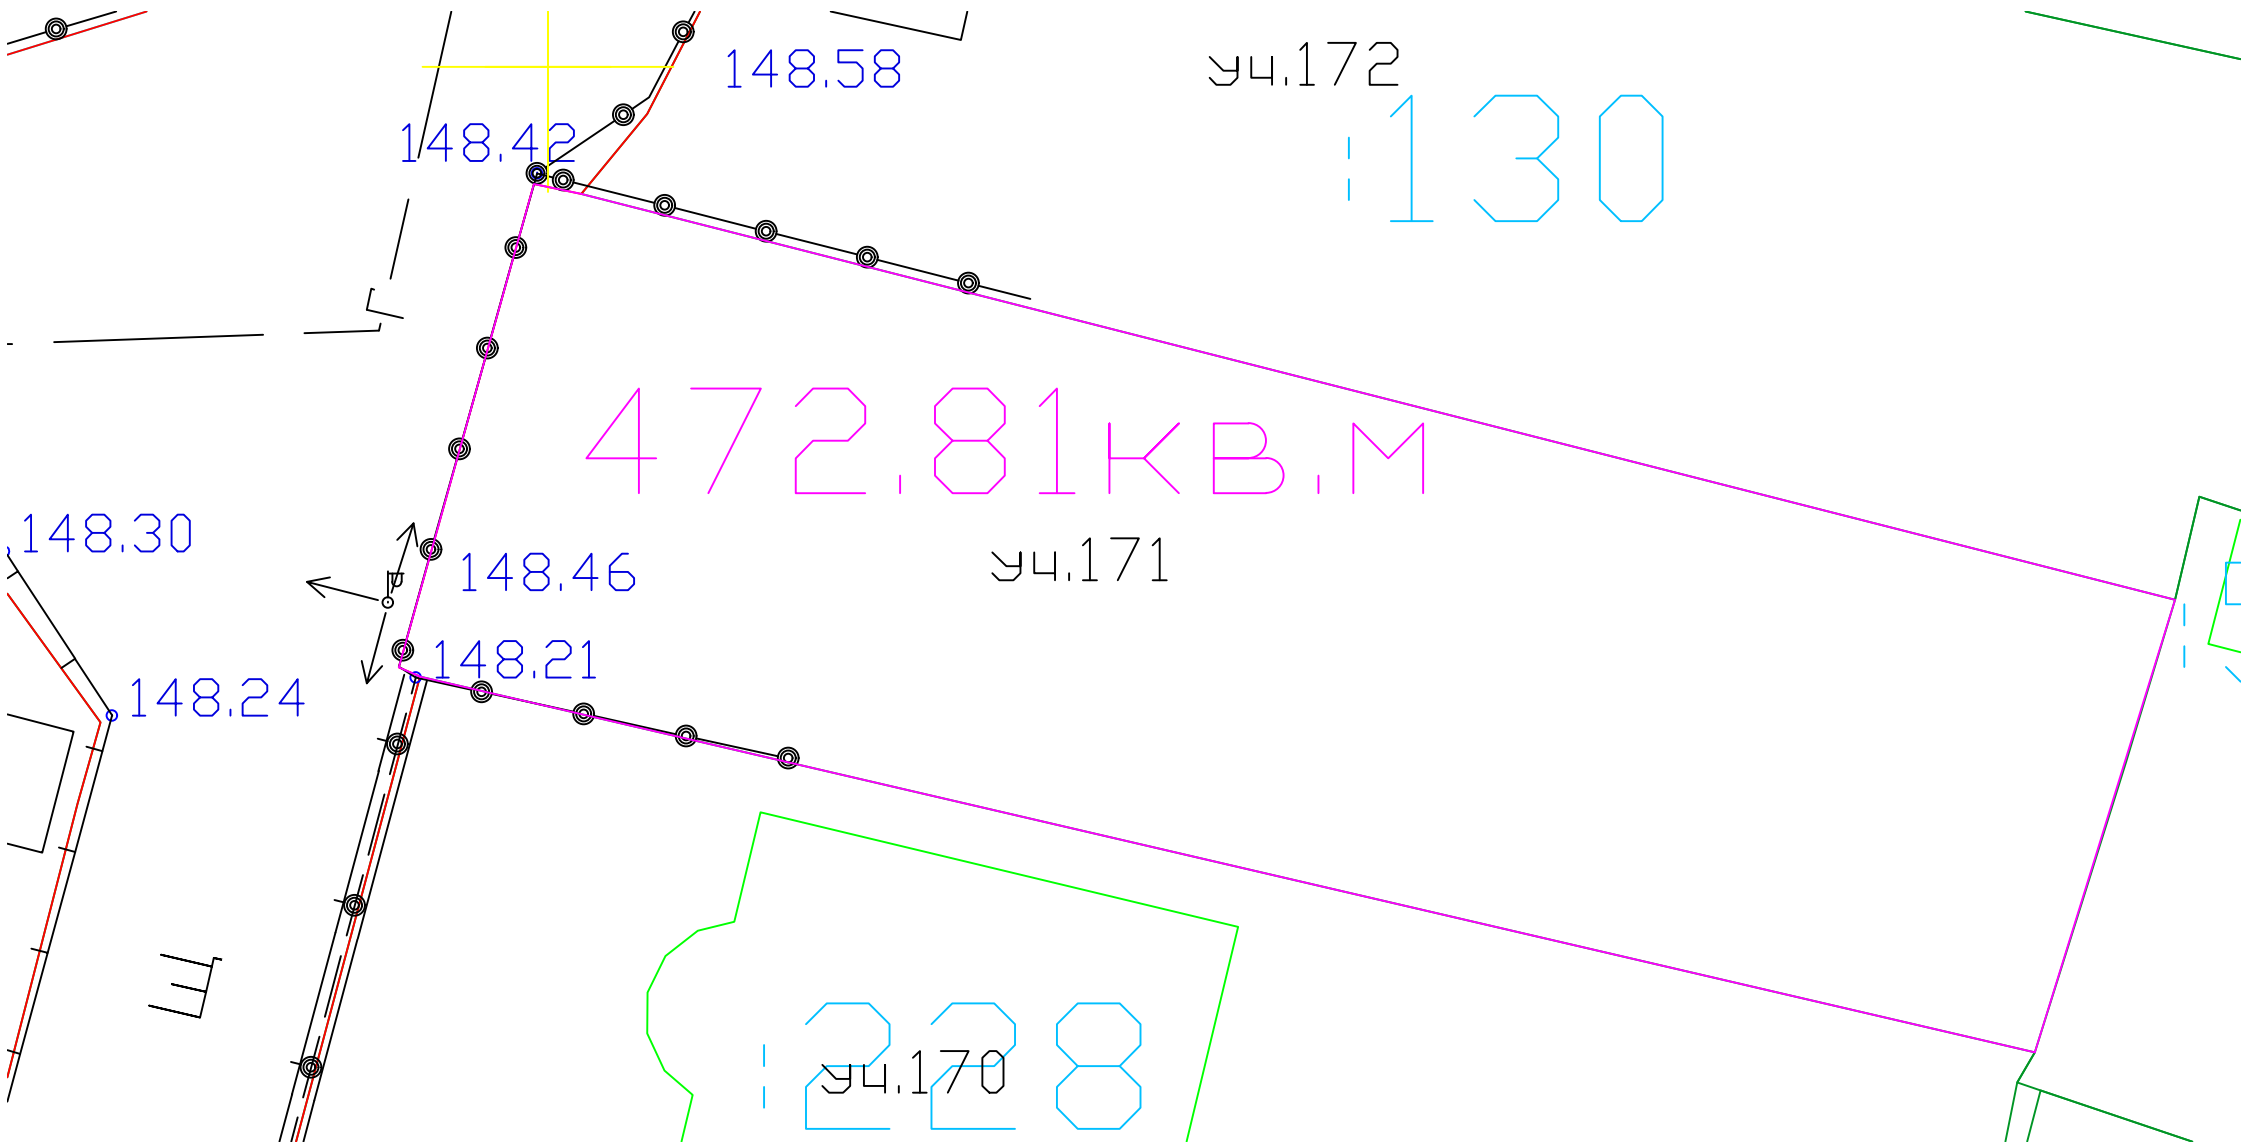

148.58

Уч.172

148.42

130

472.81 кв.м

Уч.171

148.30


148.46

148.24


148.21

228 кв.м

Ш

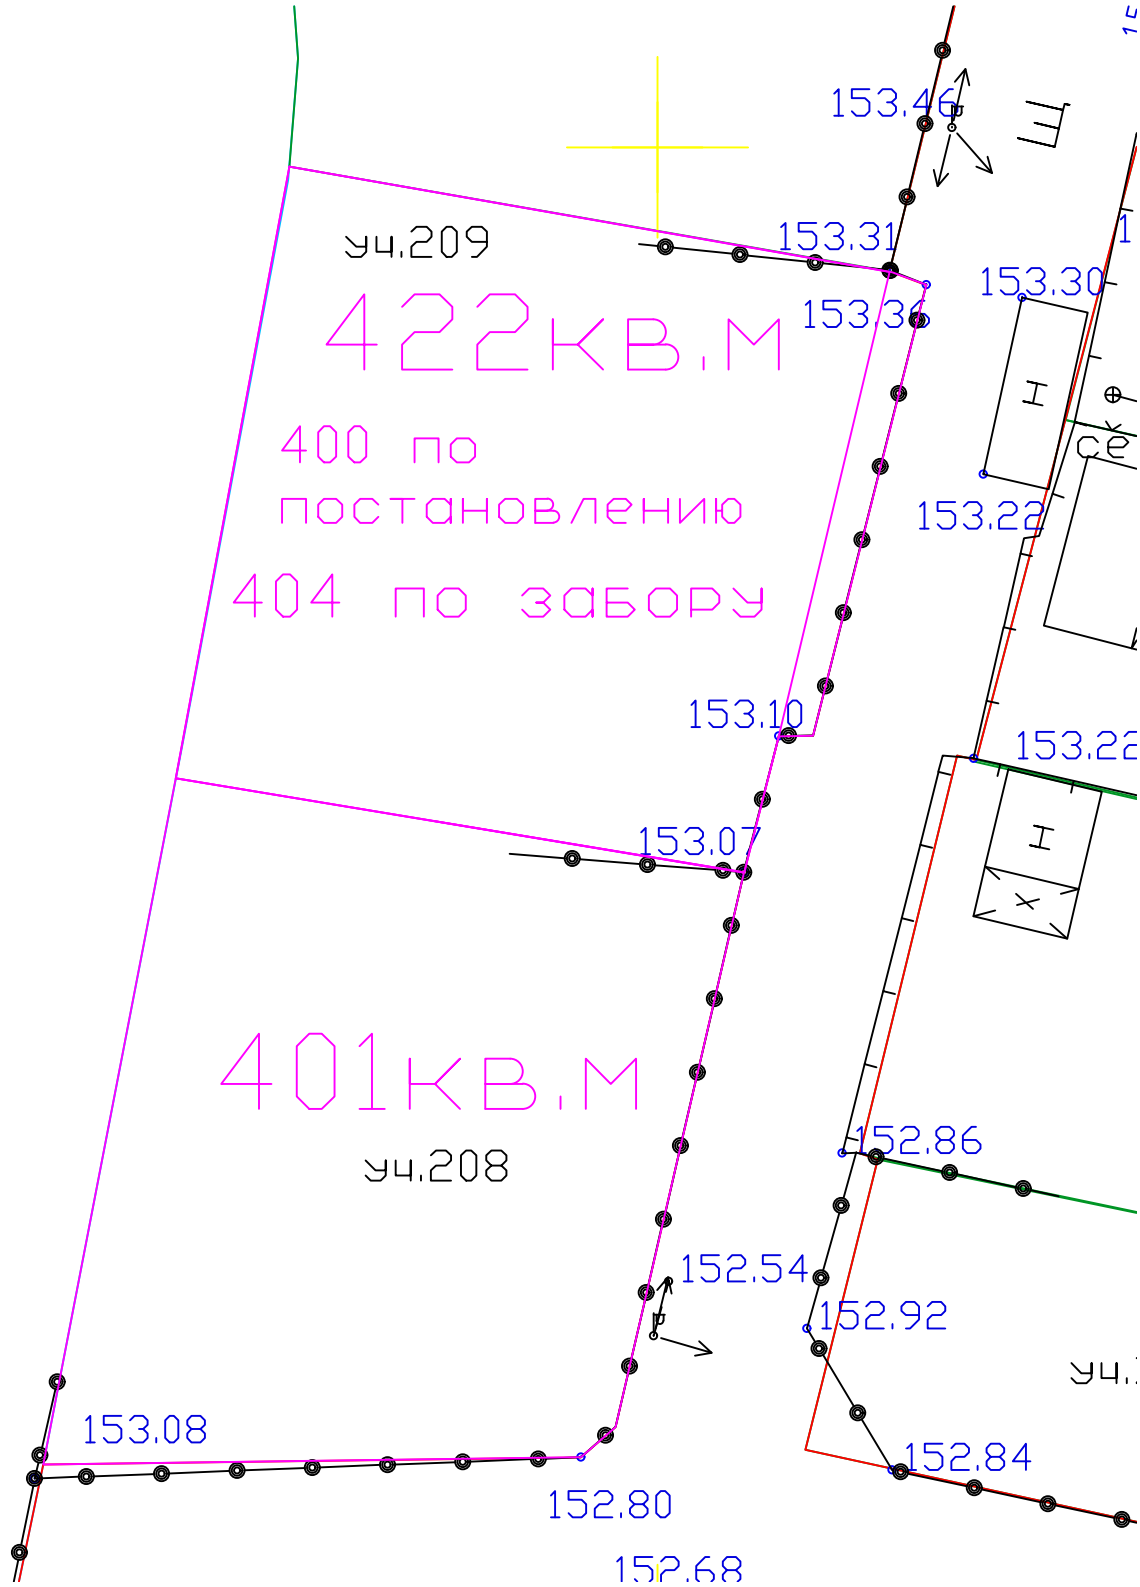



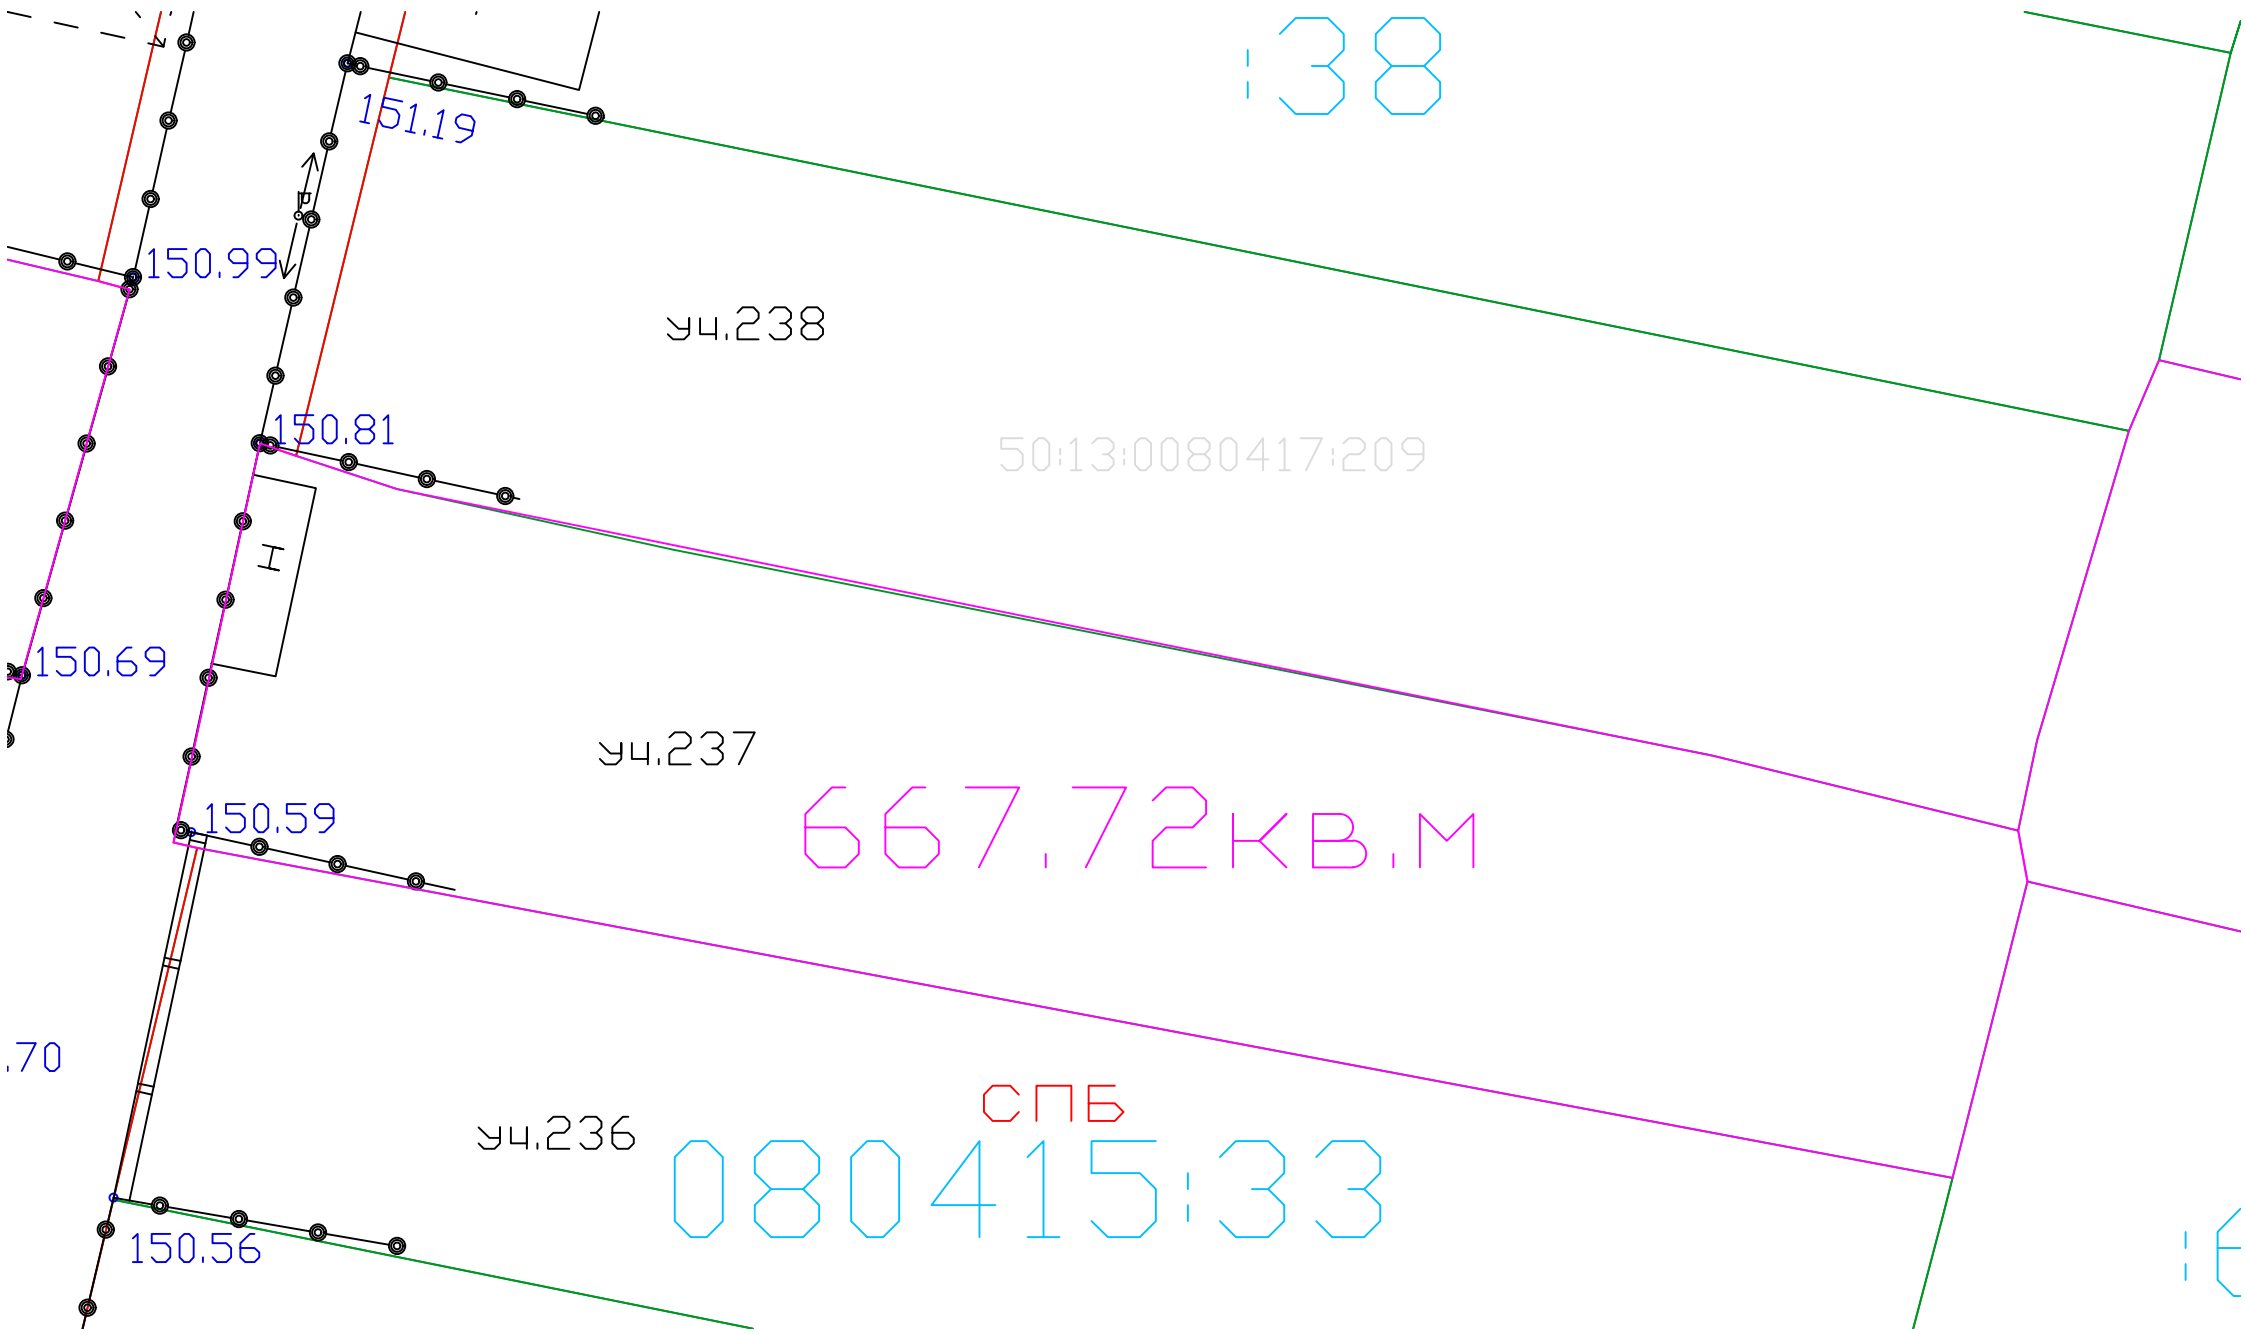

38

151.19

150.99

уч.238

50:13:0080417:209

150.81

150.69

I

уч.237

667.72 кв.м

150.59

.70

СПБ

уч.236

080415:33

150.56

1E



551.31 KB.M

У4.282

154.52


154.15°

У4.281

154.07

KH

H

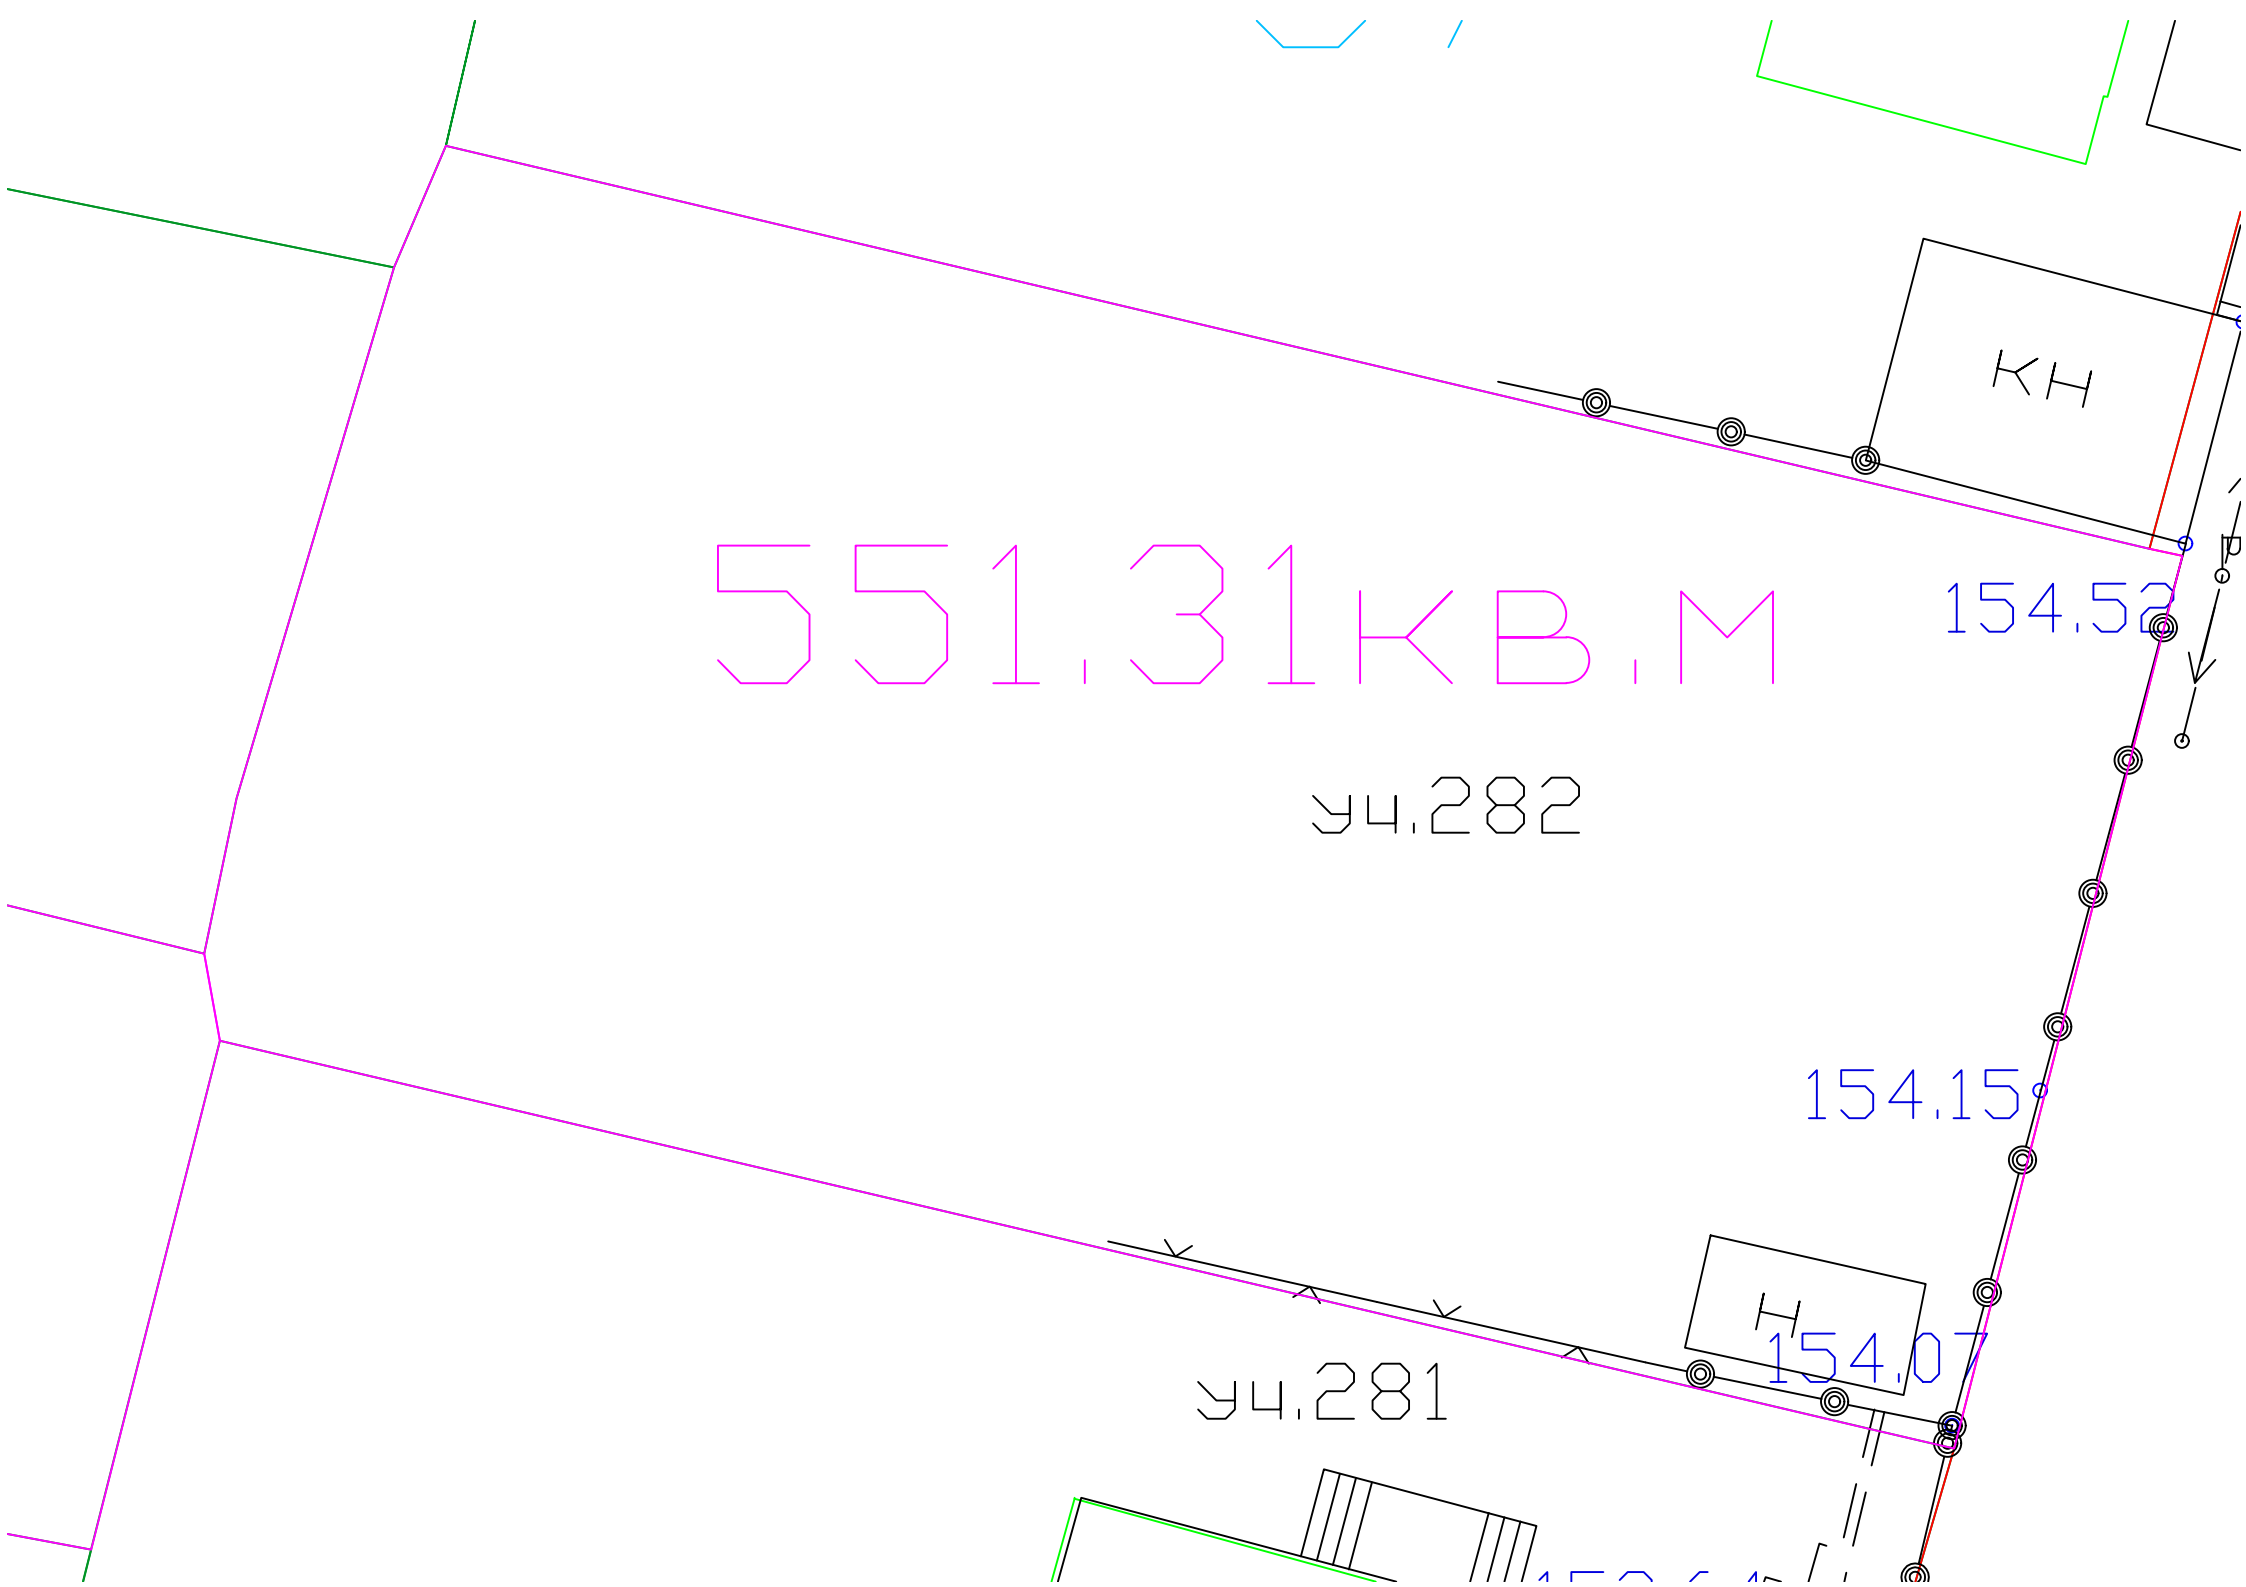

542,68 кв.м

уч.286

1550

559,47 кв.м

уч.285

1235

14

уч.284

155.13


155.00

155.12

154.93


154.81


154.79

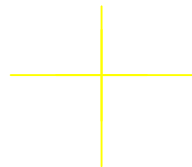

1

H

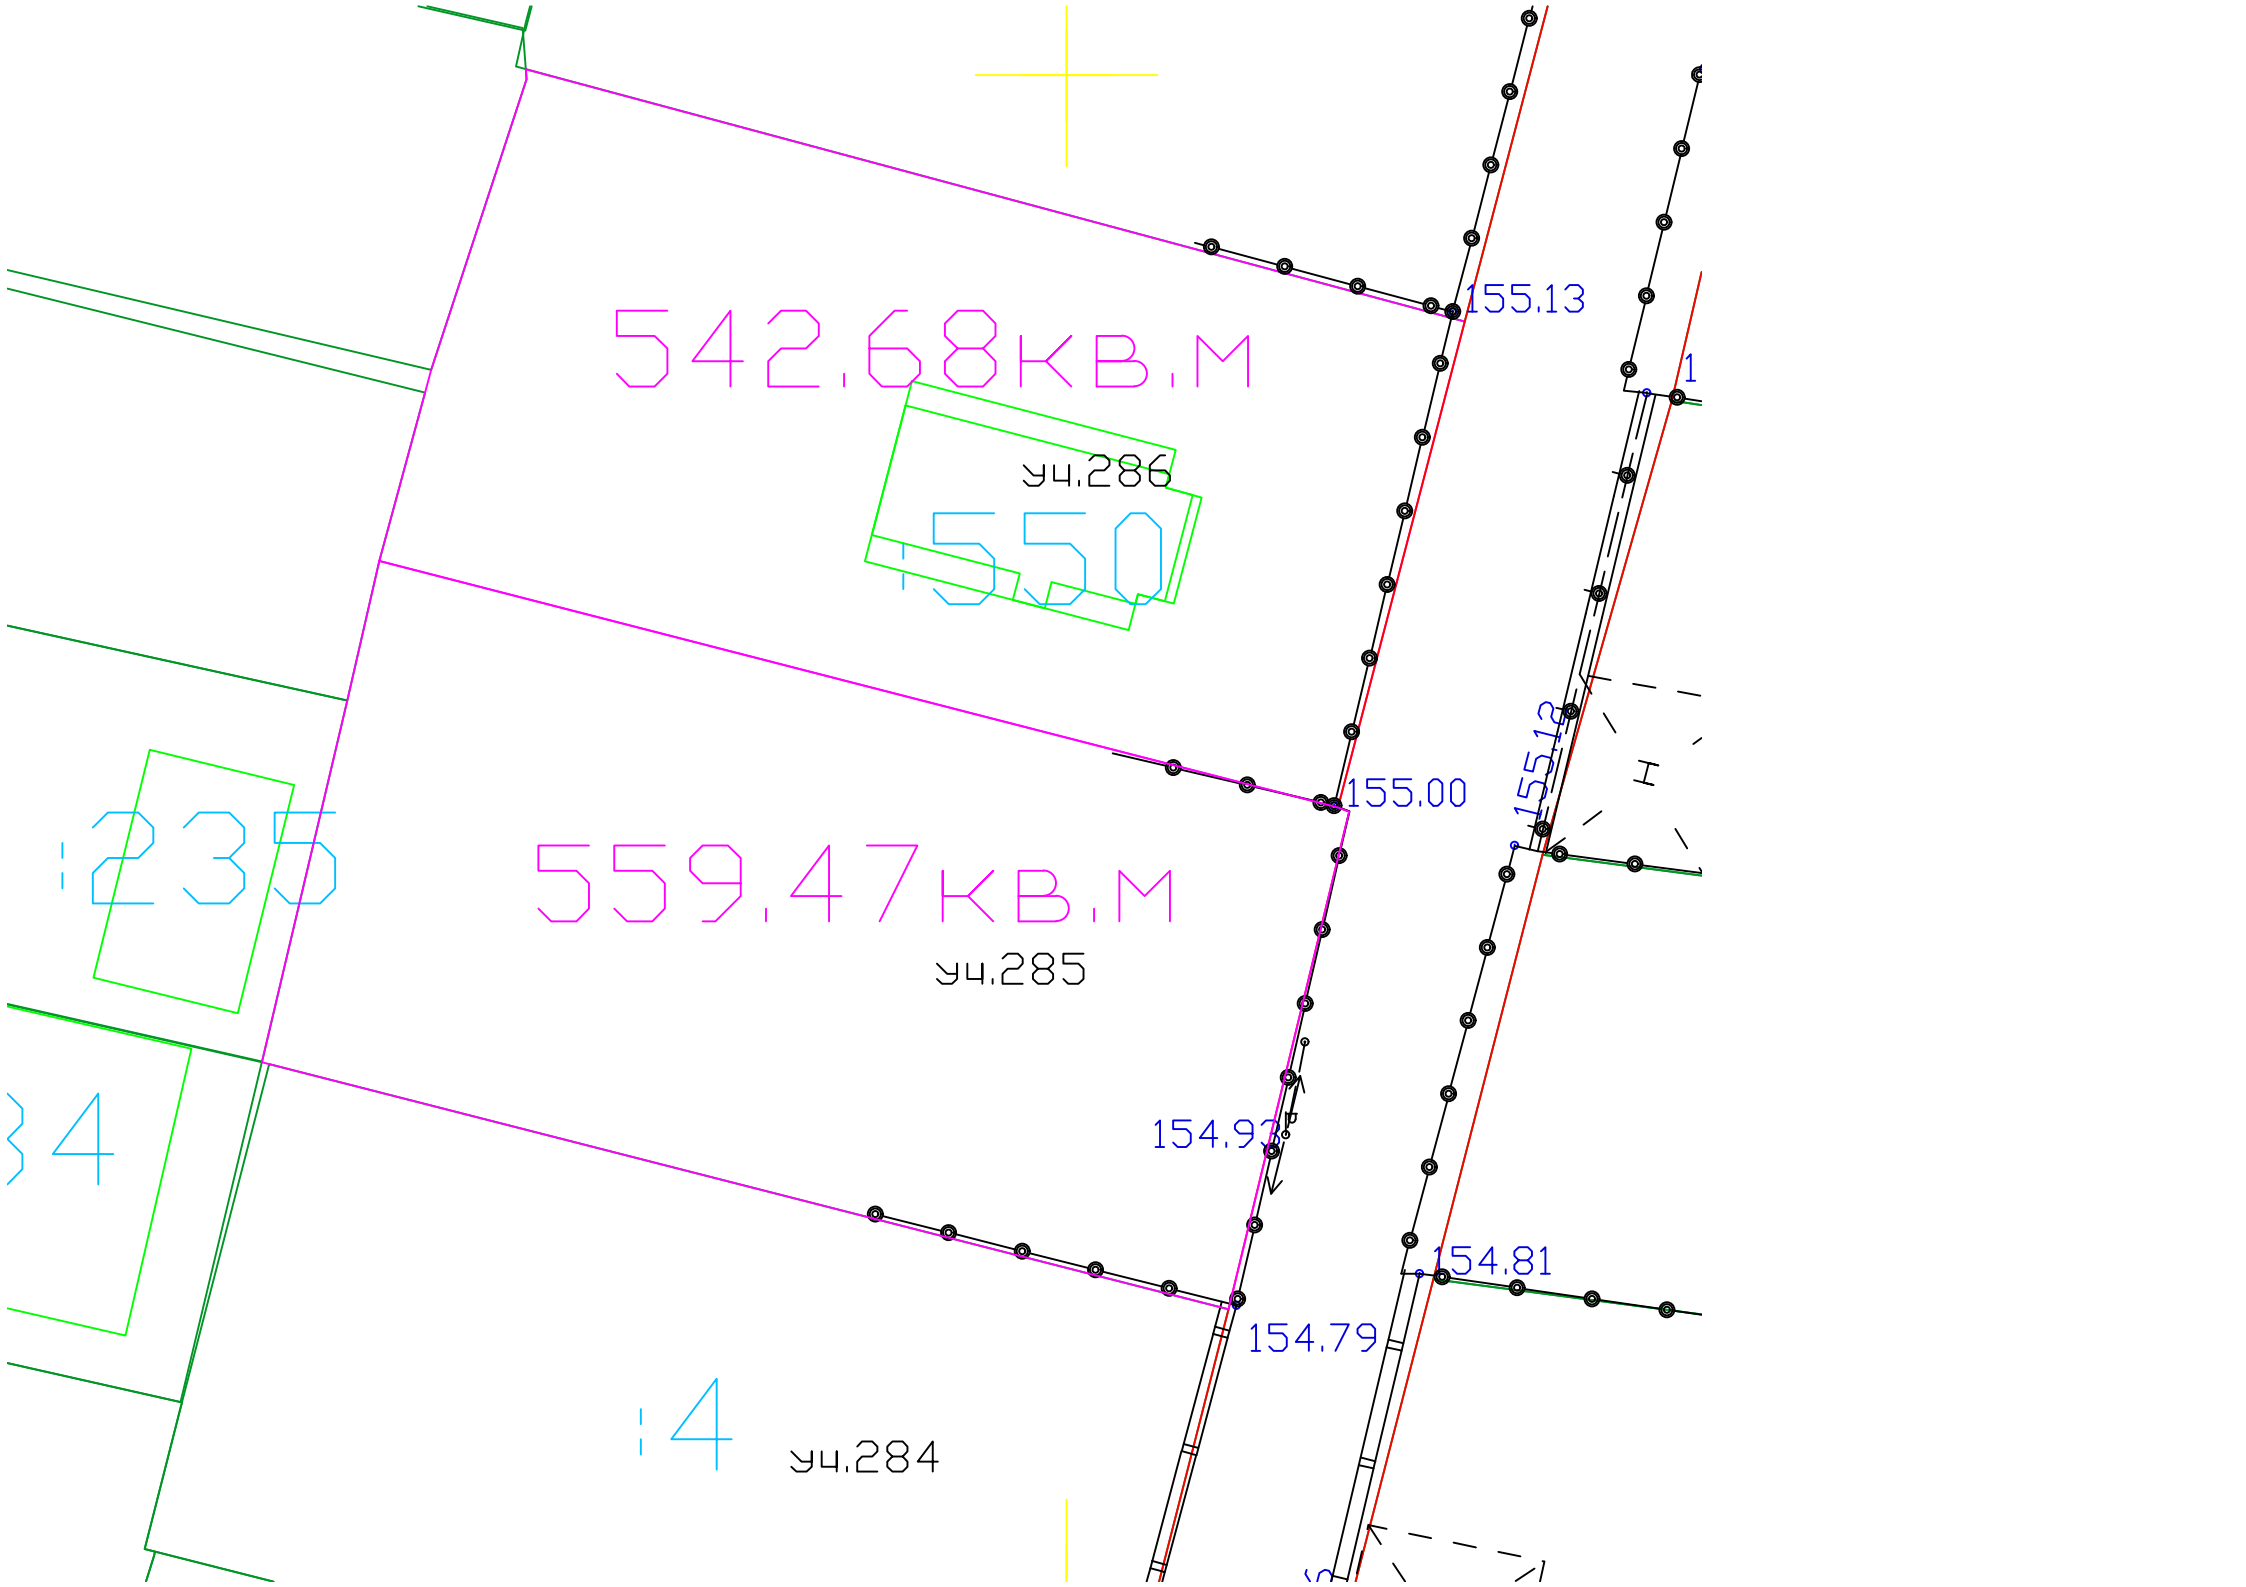

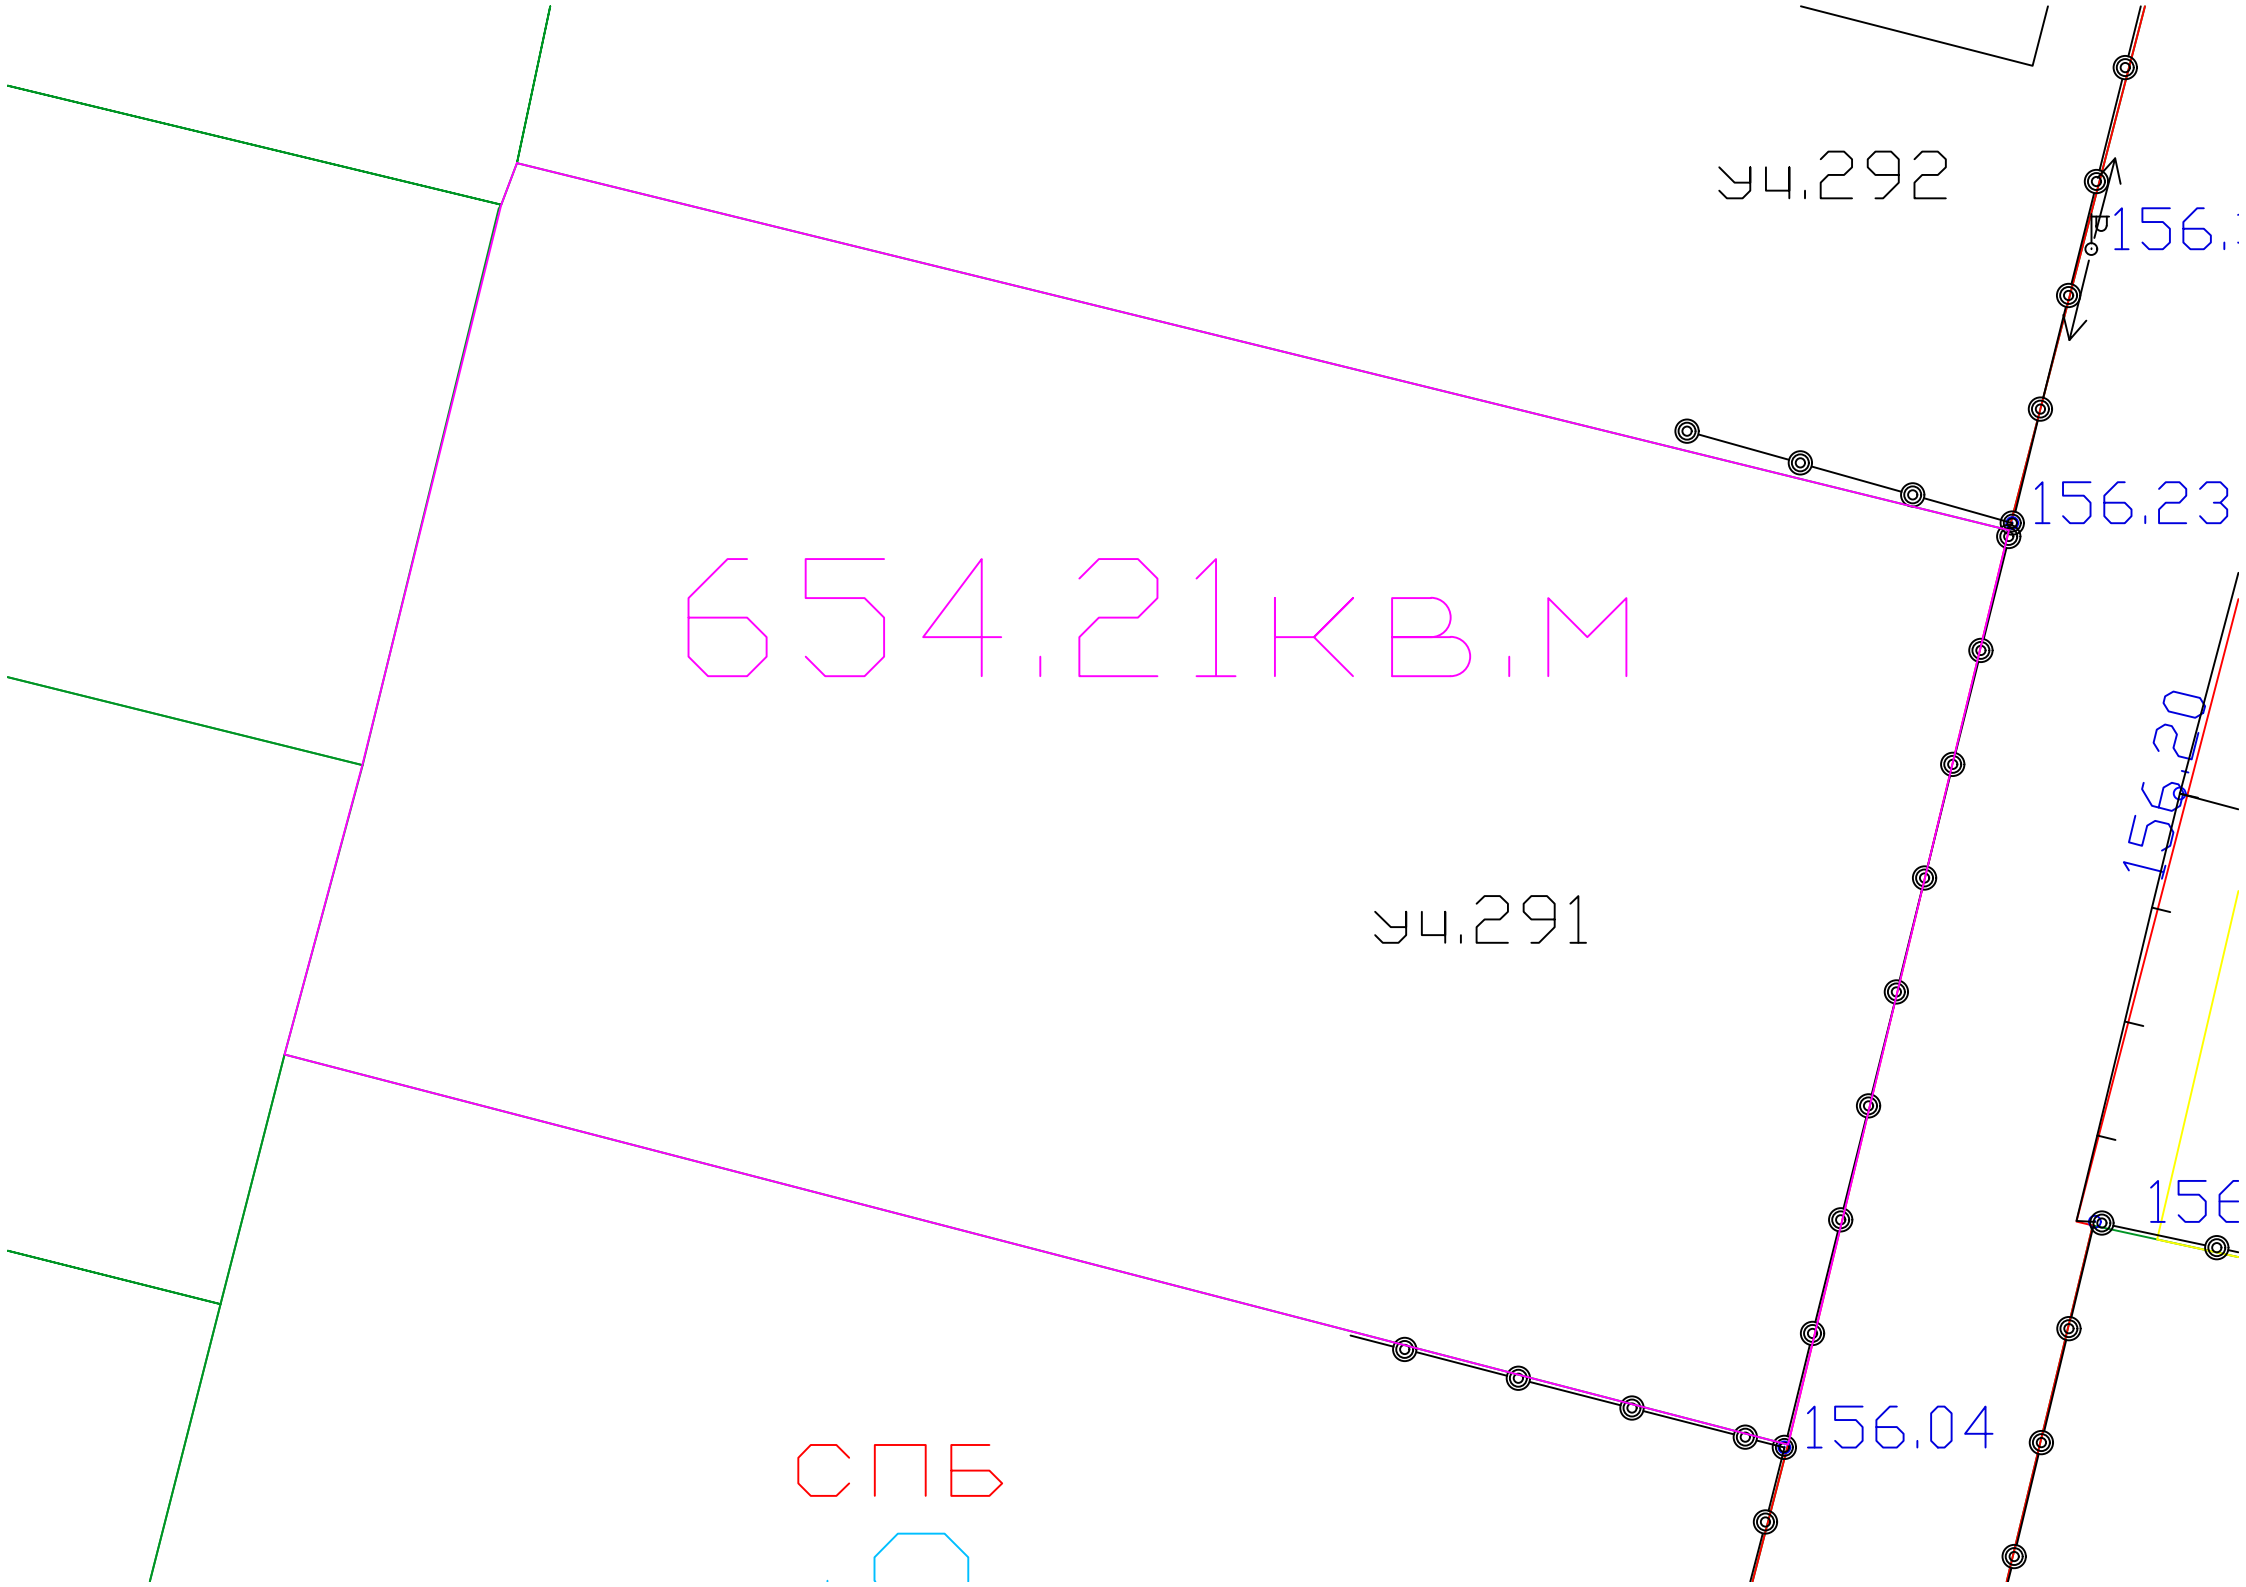

654.21 кв. м

уч. 292

156.23

156.23

уч. 291

156.20


156.04

156.04

СПБ





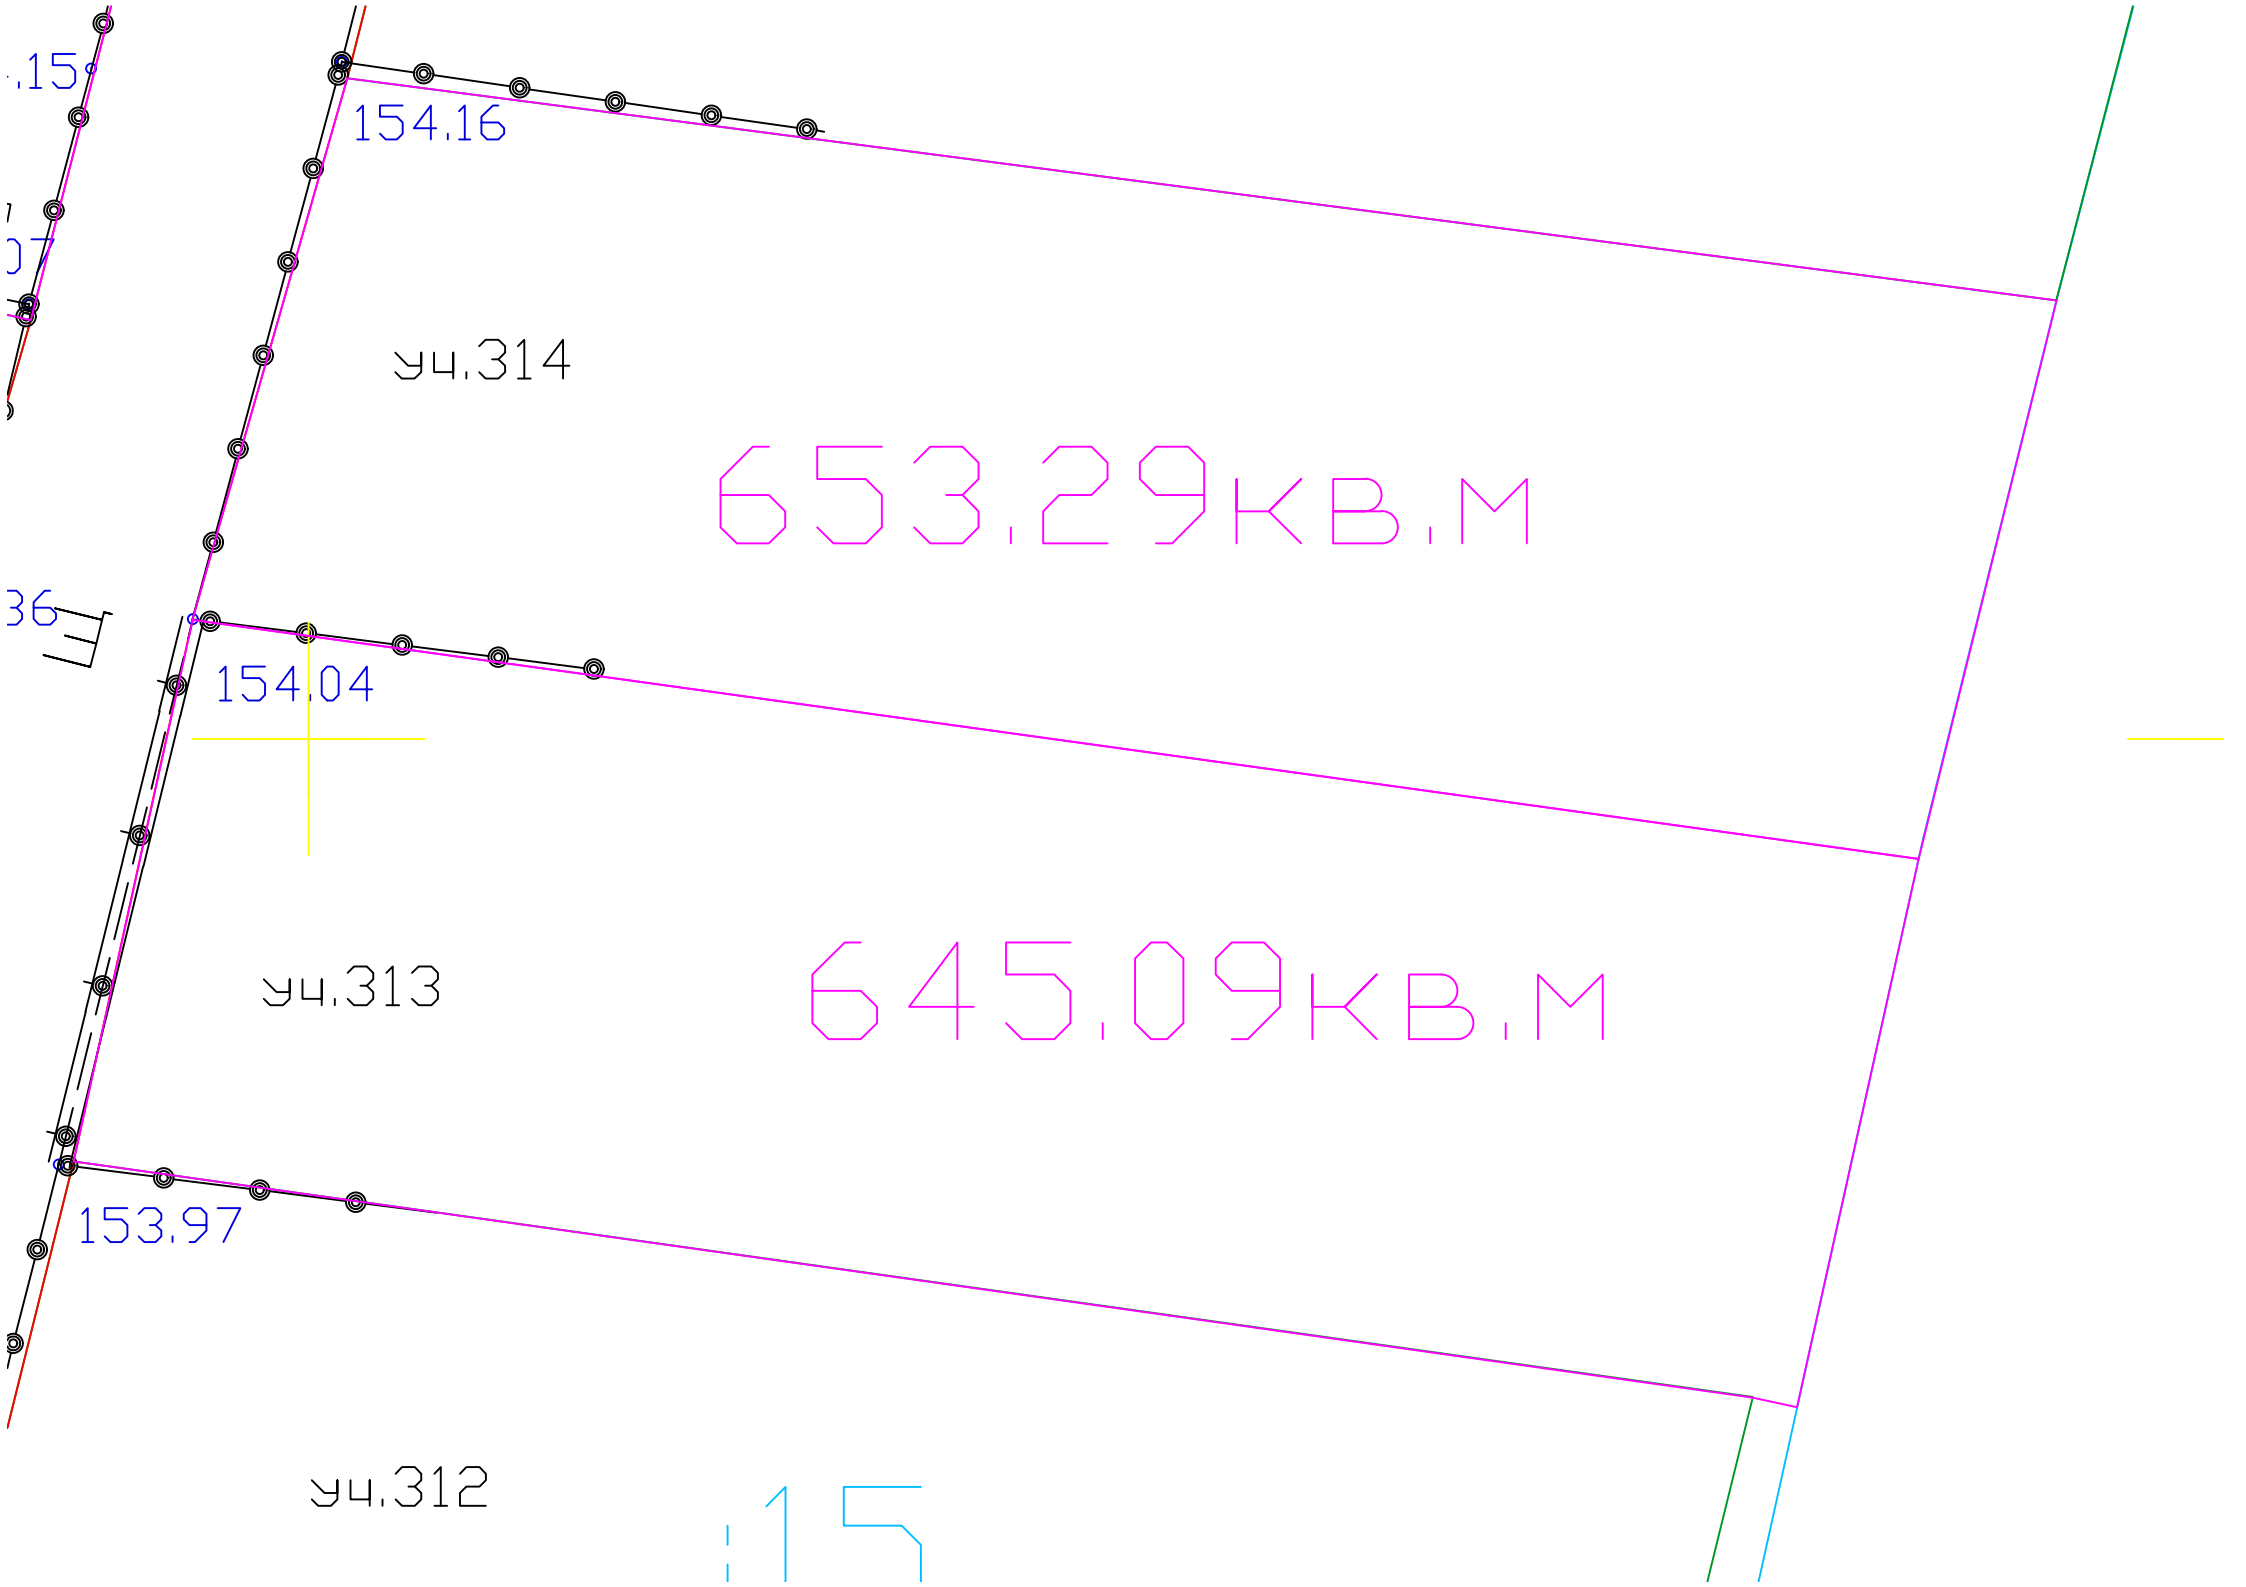

154.16

уч.314

653.29 кв.м

154.04

уч.313

645.09 кв.м

153.97

уч.312

15

15

37

36